


THE CARLISLE APARTMENTS

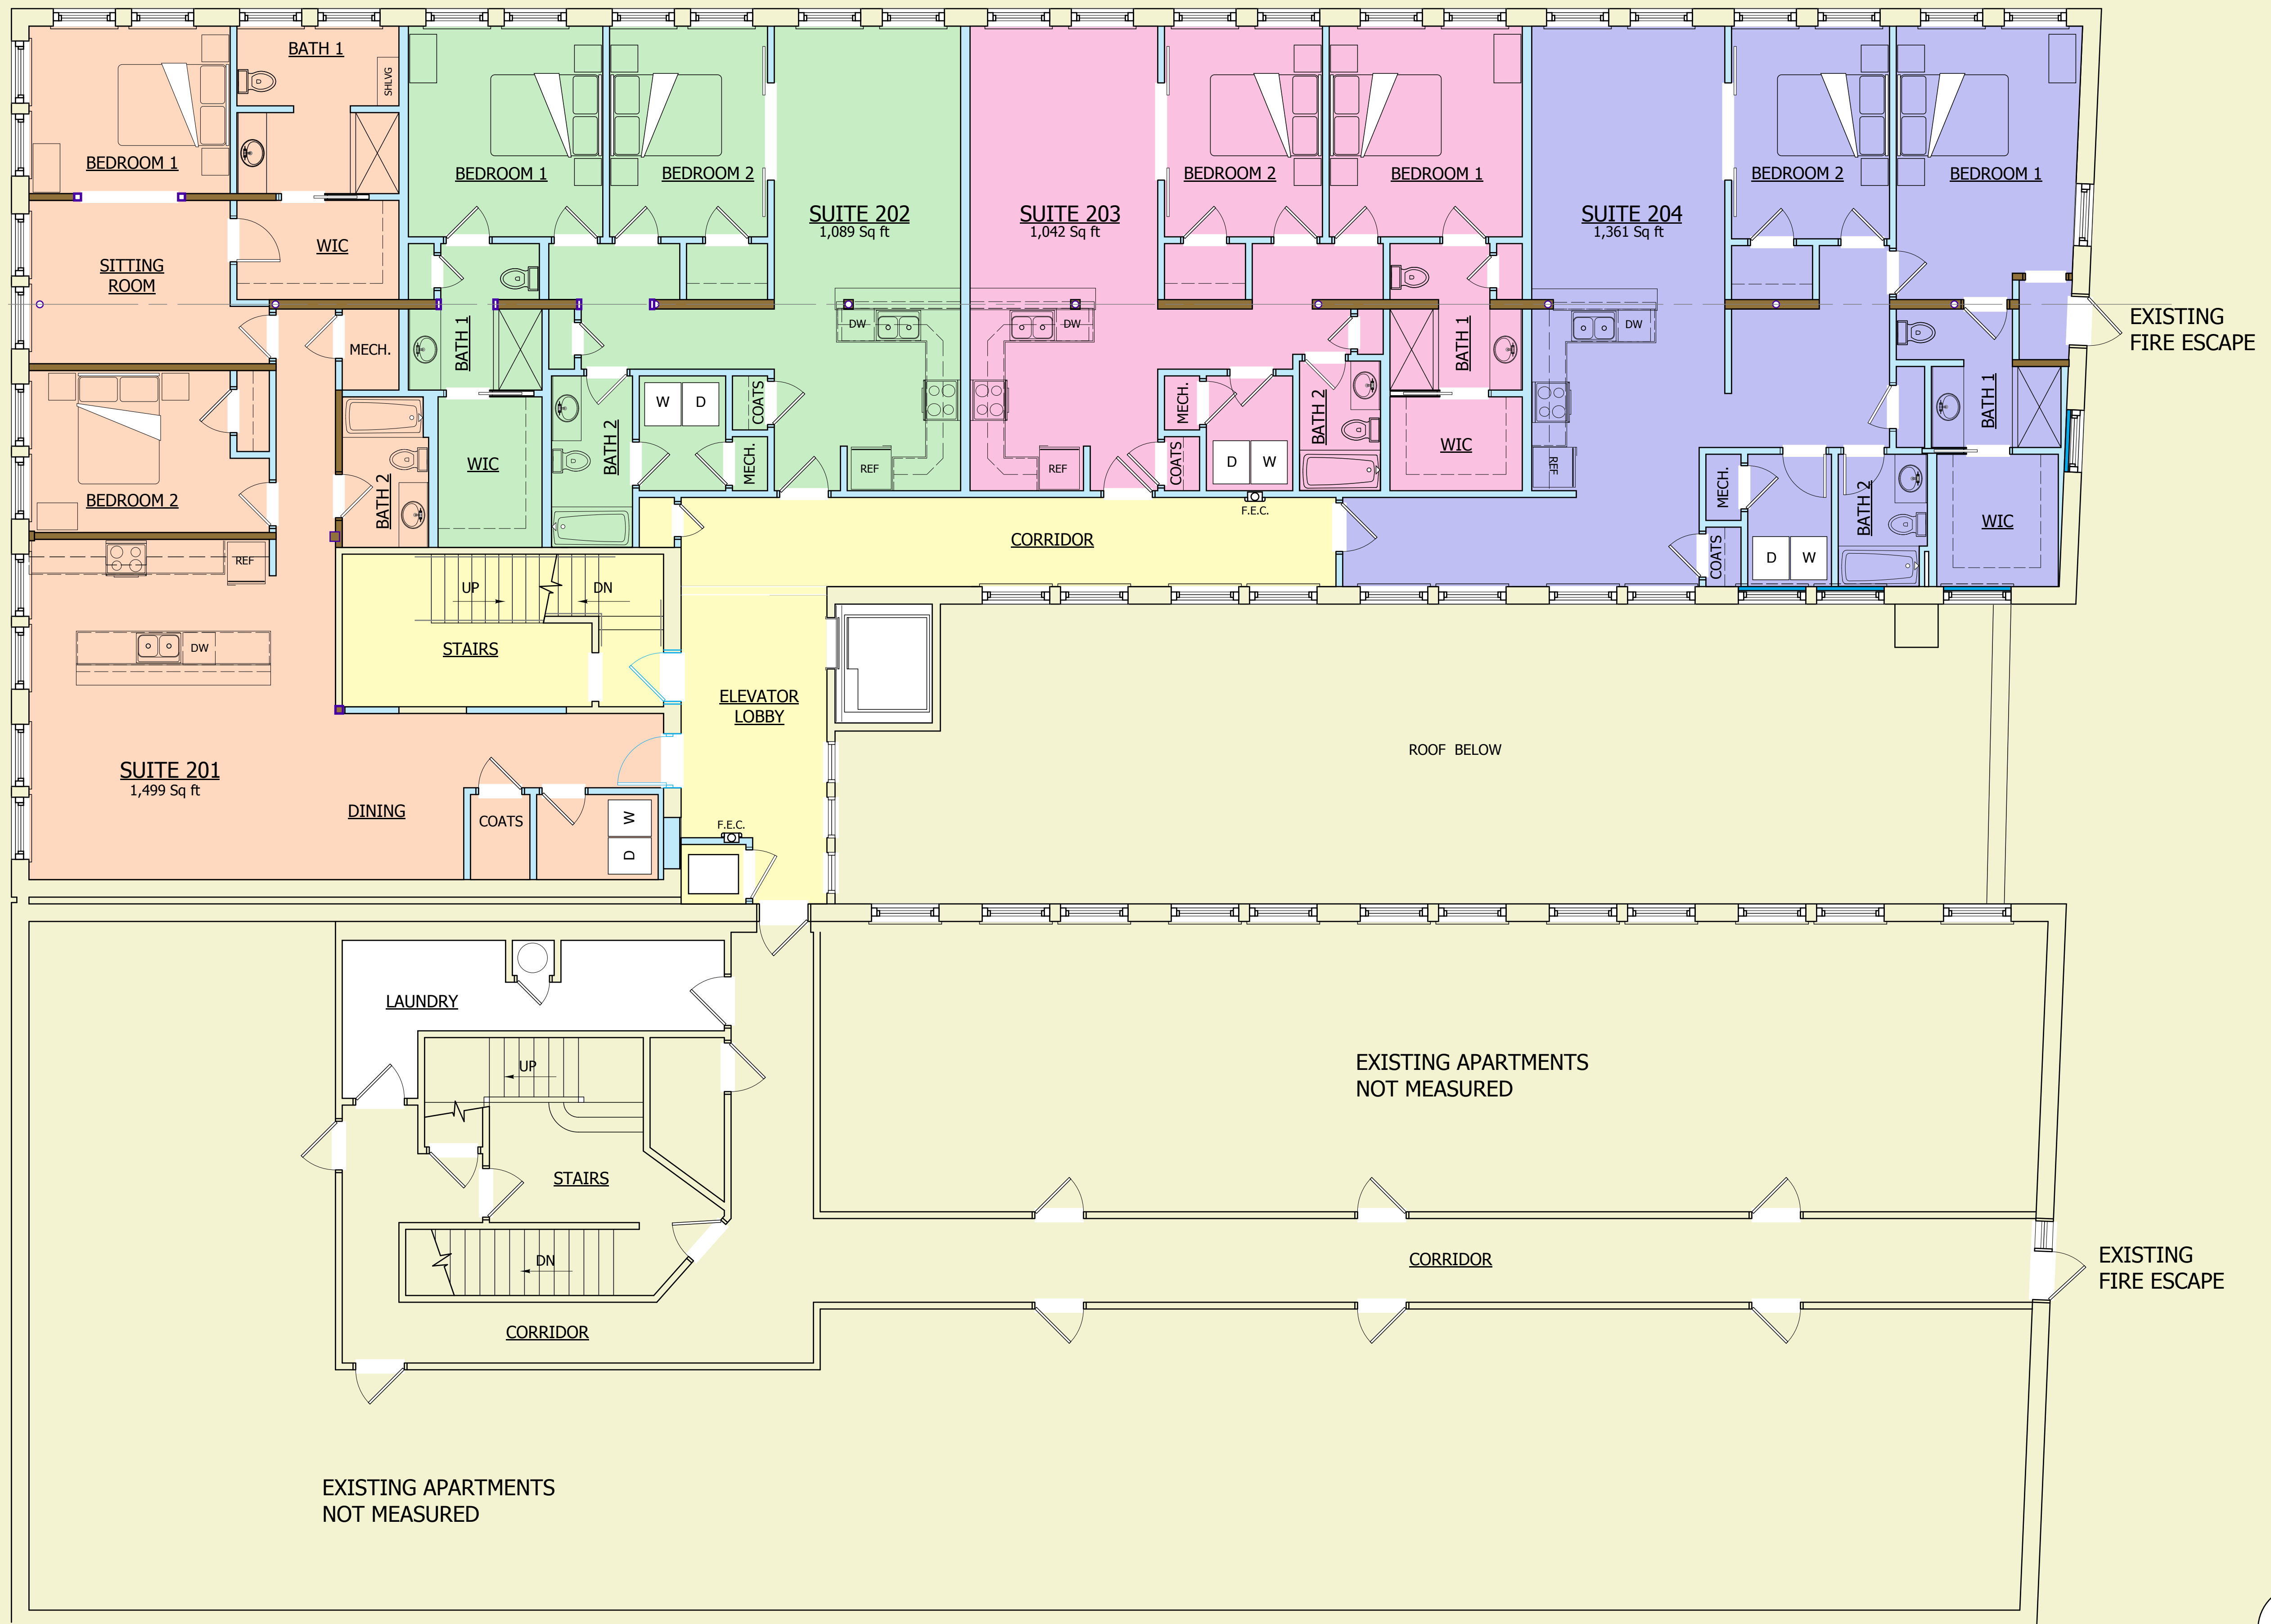

PROPOSED RENOVATIONS FOR

180 SUMMERS STREET


CHARLESTON, WEST VIRGINIA



ARIC L. MARGOLIS AIA NCARB
602 VIRGINIA ST. E.
SUITE 102
Charleston, WV 25301
phone: 304.343.9080

ISSUE DATE	DESCRIPTION
	for REVIEW
	for CONSTRUCTION
REVISION	DESCRIPTION

SEAL:

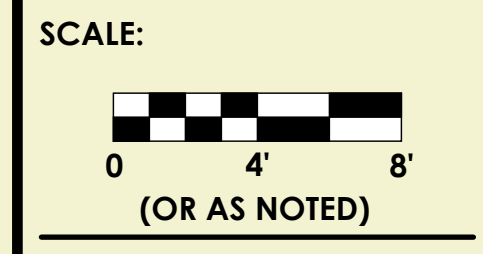

IMPORTANT
DRAWINGS MAY BE PRINTED ON VARIOUS SHEET SIZES. VERIFY ALL SCALES, DIMENSIONS & CONDITIONS BEFORE EXECUTING WORK

TITLE:
PROPOSED 2ND FLOOR PLAN

DRAWING:
A1.2

