


# THE CARLISLE APARTMENTS

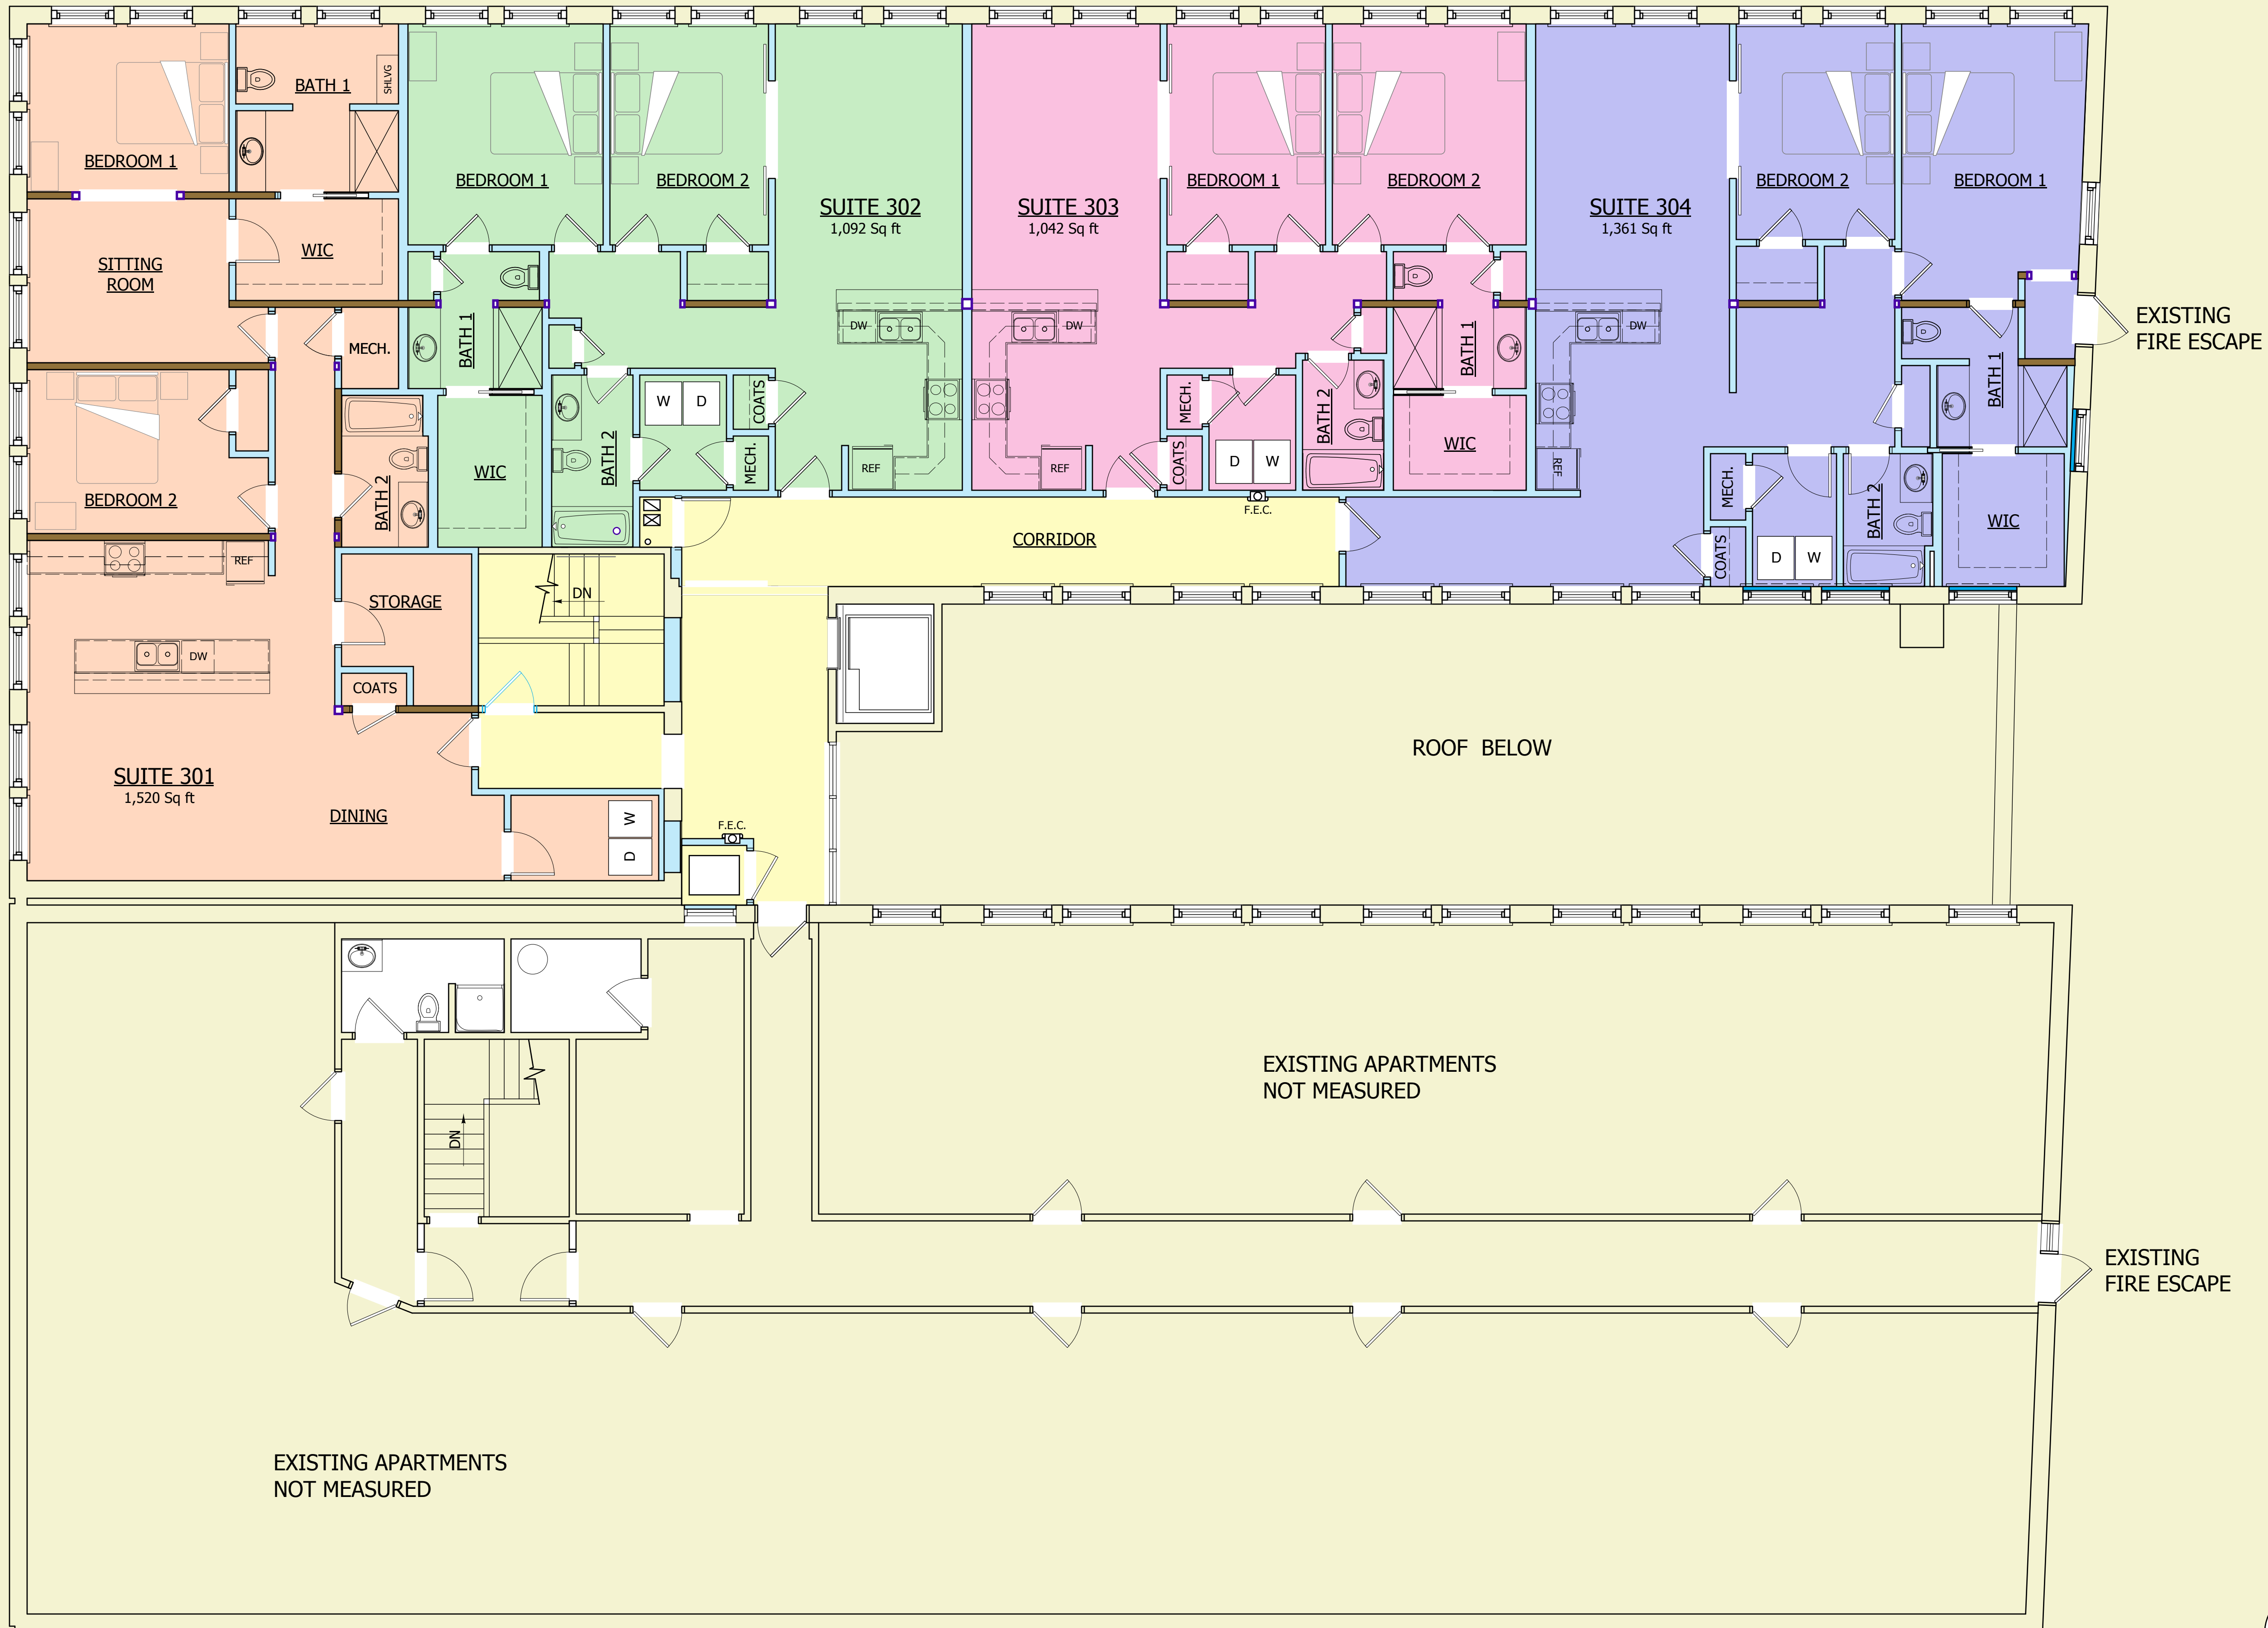

602 VIRGINIA ST. E.  
SUITE 102  
Charleston, WV 25301  
phone: 304-343-9080

ARIC L. MARGOLIS AIA NCARB

PROPOSED RENOVATIONS FOR

180 SUMMERS STREET


WEST VIRGINIA

CHARLESTON

ISSUE DATE	DESCRIPTION
	for REVIEW
	for CONSTRUCTION
REVISION	DESCRIPTION

SEAL:

SCALE:

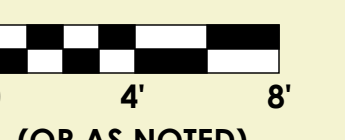

(OR AS NOTED)

**IMPORTANT**  
DRAWINGS MAY BE PRINTED ON VARIOUS SHEET SIZES. VERIFY ALL SCALES, DIMENSIONS & CONDITIONS BEFORE EXECUTING WORK

TITLE:  
**PROPOSED 3RD FLOOR PLAN**

DRAWING:  
**A1.3**

